

PLANT LIST:

KEY	BOTANICAL NAME	COMMON NAME	SIZE	QTY
Deciduous Trees				
A	<i>Gleditsia tri. enermis</i> 'Skyline'	Skyline Honeylocust	50mm cal	4
B	<i>Tilia cordata</i>	Little Leaf Linden	50mm cal	1
C	<i>Acer freemanii</i> 'Autumn Blaze'	Autumn Blaze Maple	50mm cal	4
D	<i>Acer rubrum</i>	Red Maple	50mm cal	2
E	<i>Amelanchier arborea</i>	Serviceberry	45mm cal	3

PLAN TO BE APPROVED BY OCSB FACILITIES DESIGN & CONSTRUCTION.
 CONTRACTOR TO COORDINATE ACCESS WITH CUSTODIAN.
 REFER TO AND COMPLY WITH GENERAL NOTES L-1.

SETBACK GUIDELINES FOR TREES:
 TO FENCES 3m
 TO ROADS 3m
 TO SPORTSFIELD 3m
 TO BUILDINGS 4m
 TO UNDERGROUND SERVICES 3m
 TO ASPHALT PATH 2m
 TO PLAYGROUND EDGE 2m




OTTAWA-CARLETON DISTRICT SCHOOL BOARD


TOYOTA | EVERGREEN
LEARNING GROUNDS
Imagine your city with nature

school:
MANOR PARK P.S.
 100 BRAEMAR STREET
 OTTAWA

drawing title:
 PLANTING PLAN



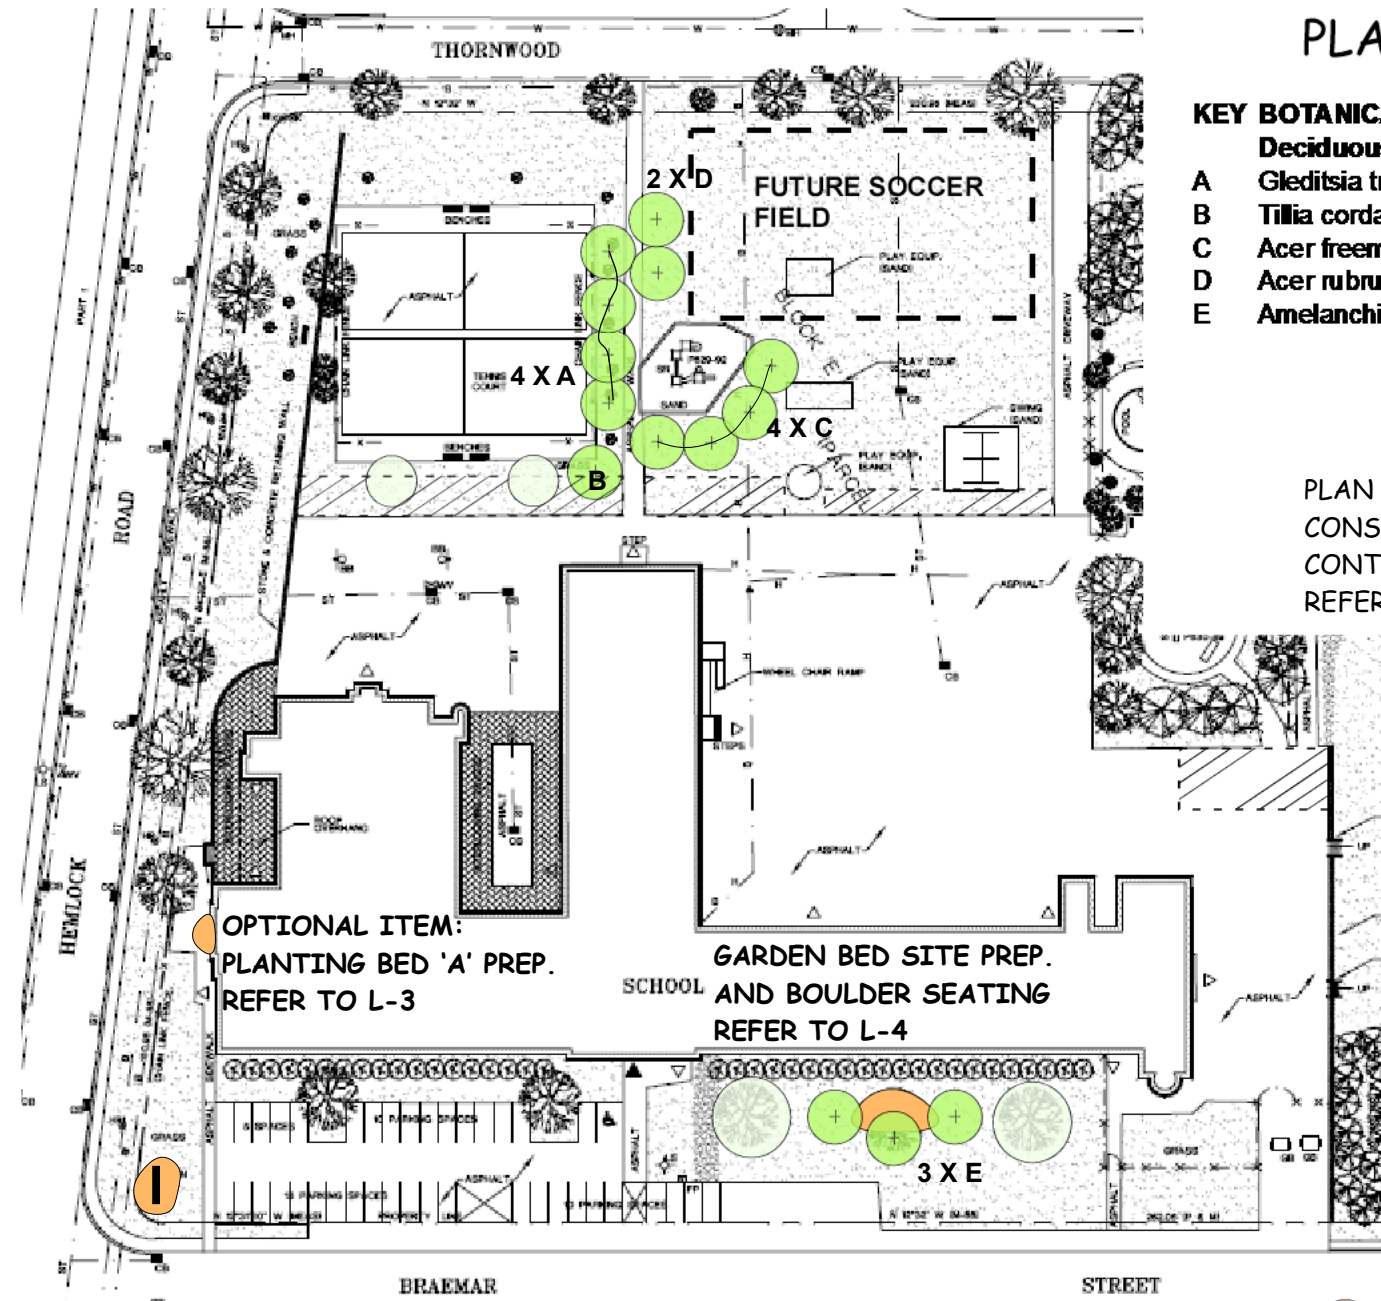


project title:
 COMMUNITY GREENING PROJECT PH2

drawn by: J. KASTER	 NORTH	L-2
date: OCT. 2, 2008		
scale: N.T.S.		



OPTIONAL ITEM:
 PLANTING BED 'B' SITE PREP.
 REFER TO L-3

NO PLANT ZONE
 (SNOW STORAGE)

- LEGEND**
-  MEDIUM DECIDUOUS TREE
 -  LARGE DECIDUOUS TREE
 -  LARGE CONIFER
 -  EXISTING TREE
 -  BOULDER FOR SEATING